
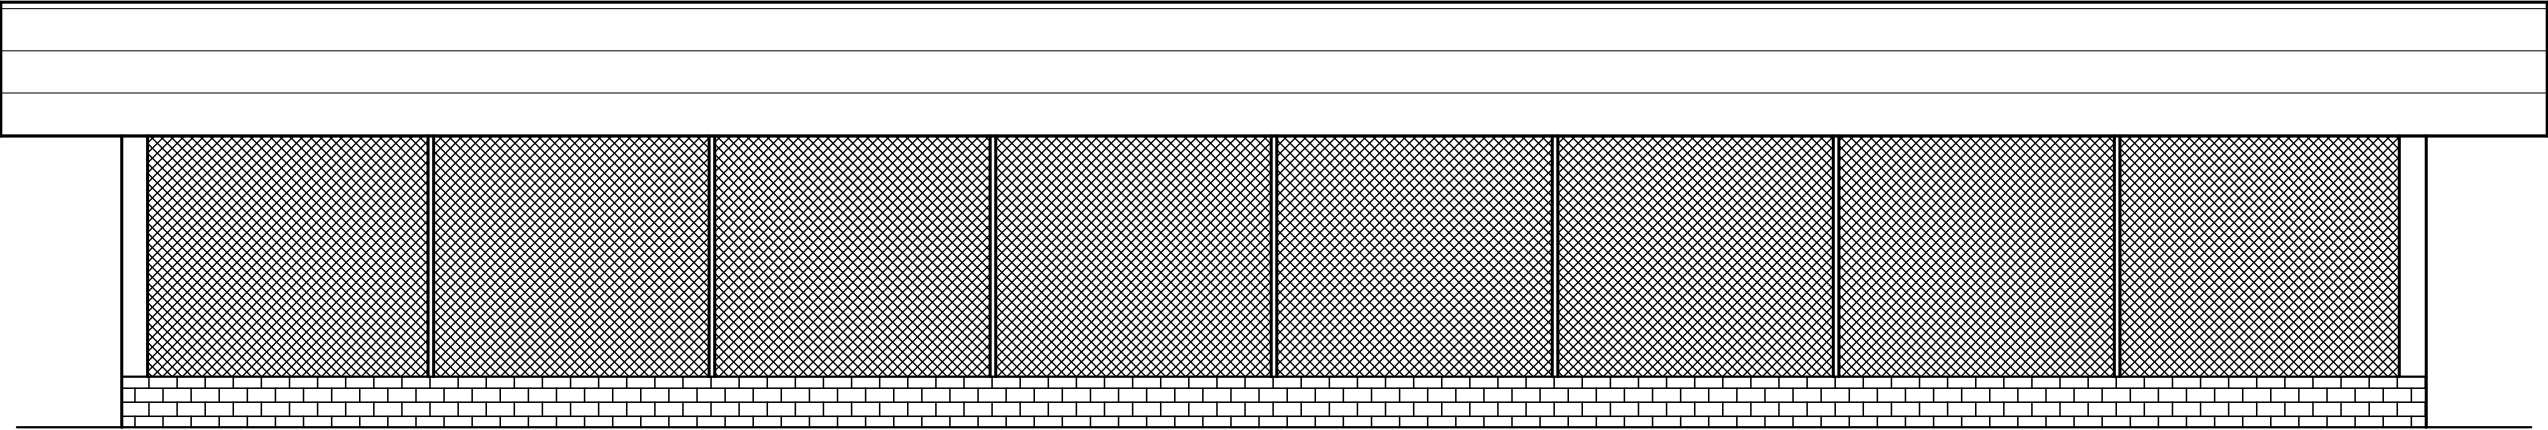
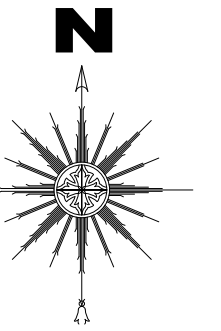
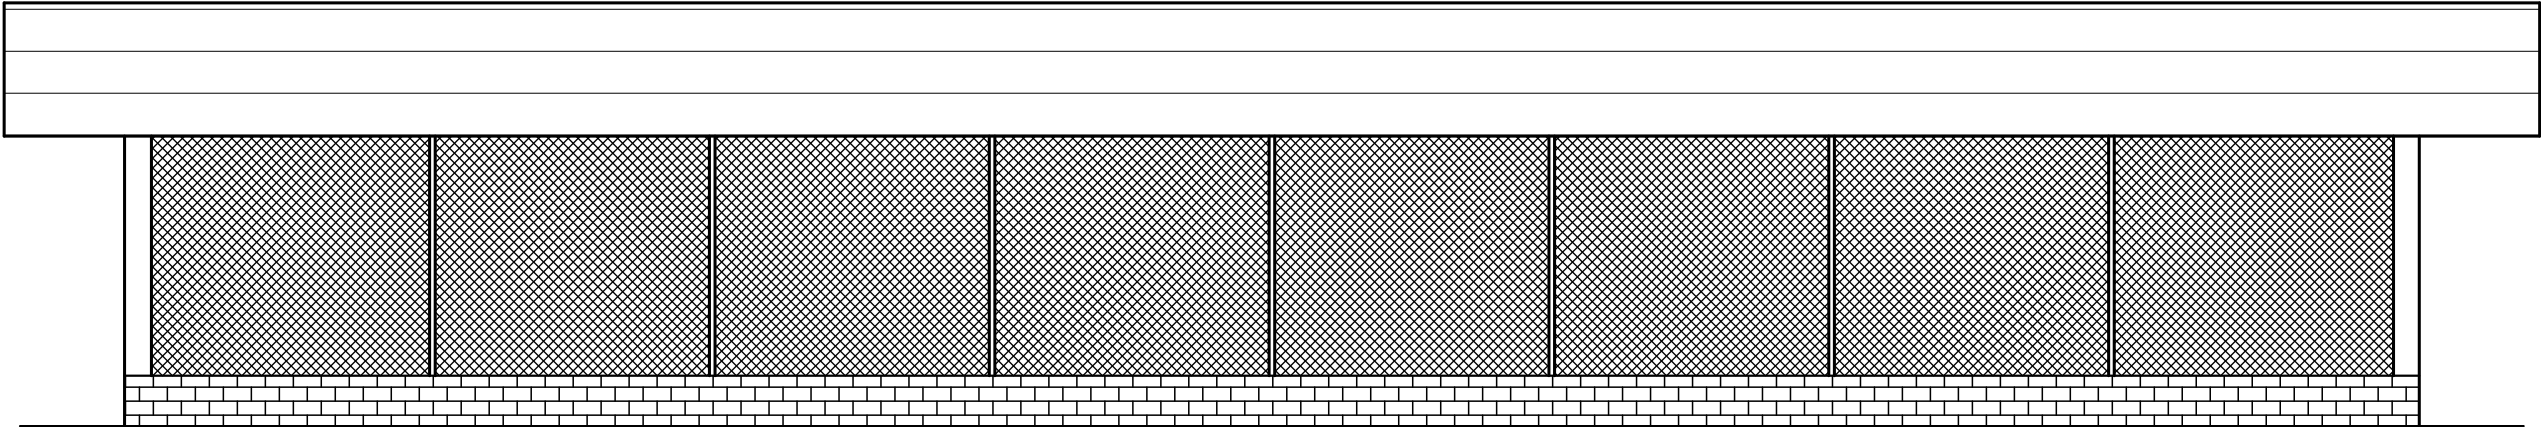


SCREEN HOUSE PLAN FOR SEEDLINGS/SAPLING  
Area:209.2819Sq.m


 <div>MANDALA ENGINEERING CONSULTANCY PVT. LTD. RABIBHAWAN, KATHMANDU E-mail: mandalaconsultancy2@gmail.com Contact: 9851167255, 9851150977</div>	<u>CLIENT:</u> National Centre For Fruit Development	SITE :			SIGNATURE & DATE :		SCALE : NTS	
			DESIGNED BY :				DATE : 08/09/2020	
			DRAWN BY :	SHRADDHA DOTEI			REV. NO./DATE :	
	CHECKED BY :	Ashish Barma Kattel			DWG. NO. :			
	APPROVED BY :				SHEET NO. :			
	<u>PROJECT:</u> SCREEN HOUSE DESIGN		TITLE : <u>PLAN, SECTION, ELEVATION,</u> <u>DETAIL DRAWINGS</u>					




North Elevation



South Elevation

 <div>MANDALA ENGINEERING CONSULTANCY PVT. LTD. RABIBHAWAN, KATHMANDU E-mail: mandalaconsultancy2@gmail.com Contact: 9851167255, 9851150977</div>	<div>CLIENT: National Centre For Fruit Development</div> <div>PROJECT: SCREEN HOUSE DESIGN</div>	SITE :	TITLE : PLAN, SECTION, ELEVATION, DETAIL DRAWINGS	SIGNATURE & DATE :		SCALE : NTS
				DESIGNED BY :		DATE : 08/09/2020
				DRAWN BY :	SHRADDHA DOTEL	REV. NO./DATE :
				CHECKED BY :	Ashish Barma Kattel	DWG. NO. :
				APPROVED BY :		SHEET NO. :

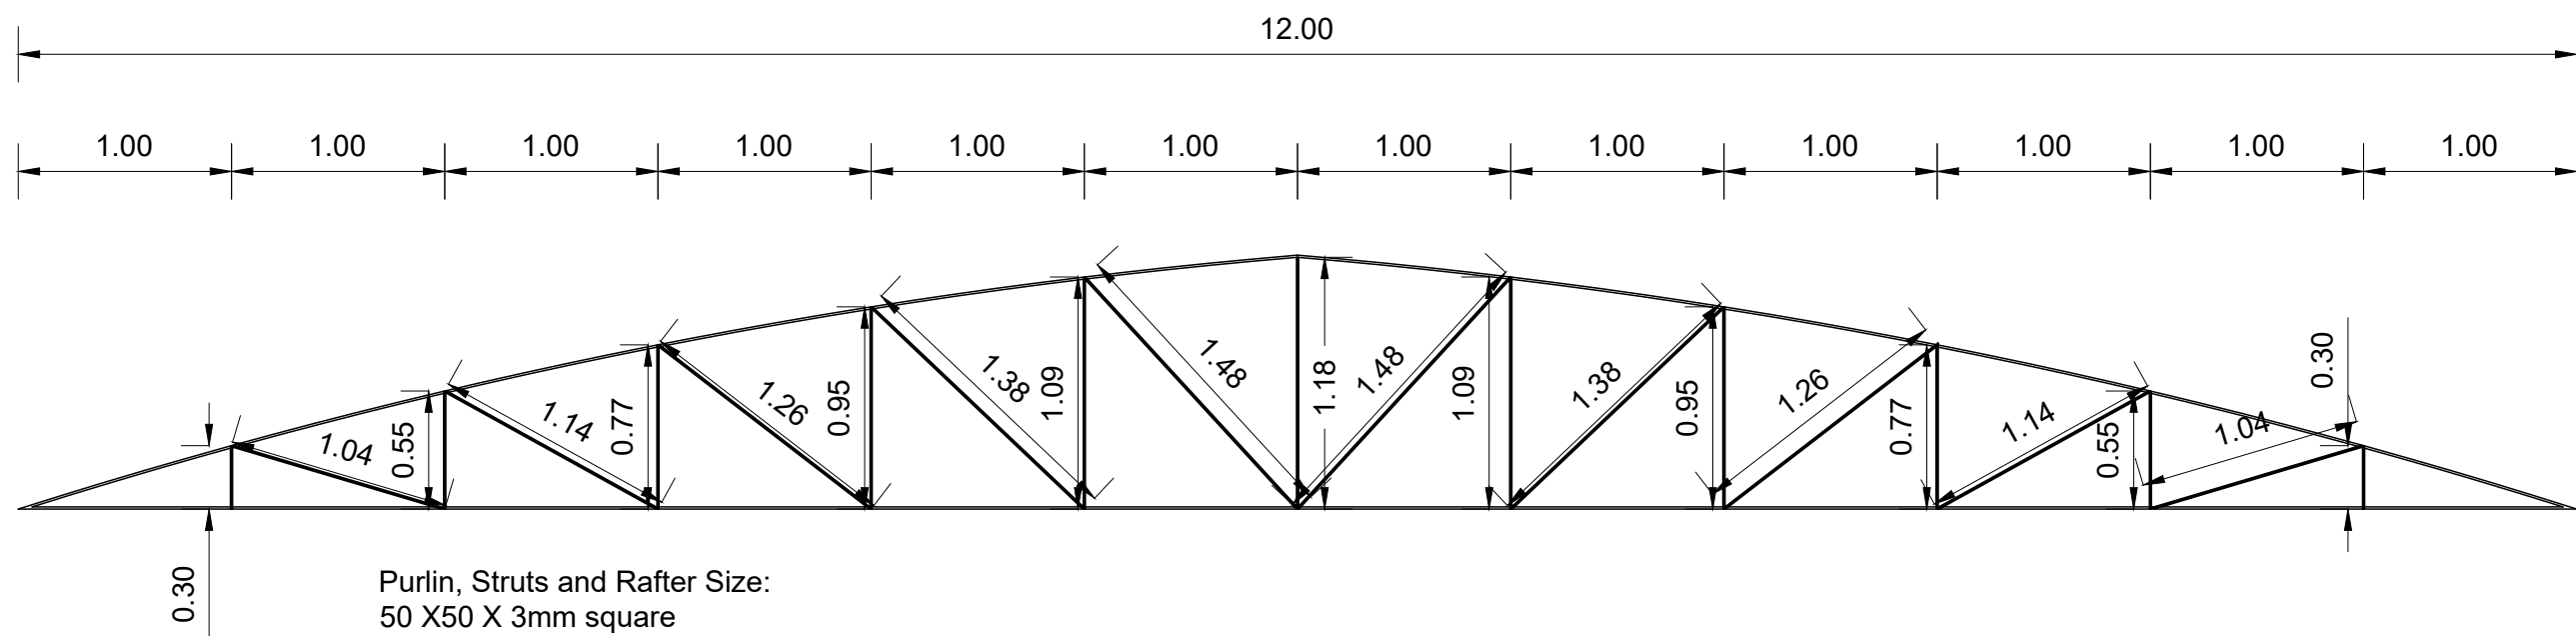

3.78

1.19

2.14

0.88

0.88

0.65

0.30

0.45

0.25

0.24

0.47

0.57

0.10

RCC works in 1:1.5:3

Section at X-X

Brick Works



Tie Band

RCC works in 1:1.5:3


75mm Thick PCC

1 layer Flat Brick Soling


Well Rammed Earth

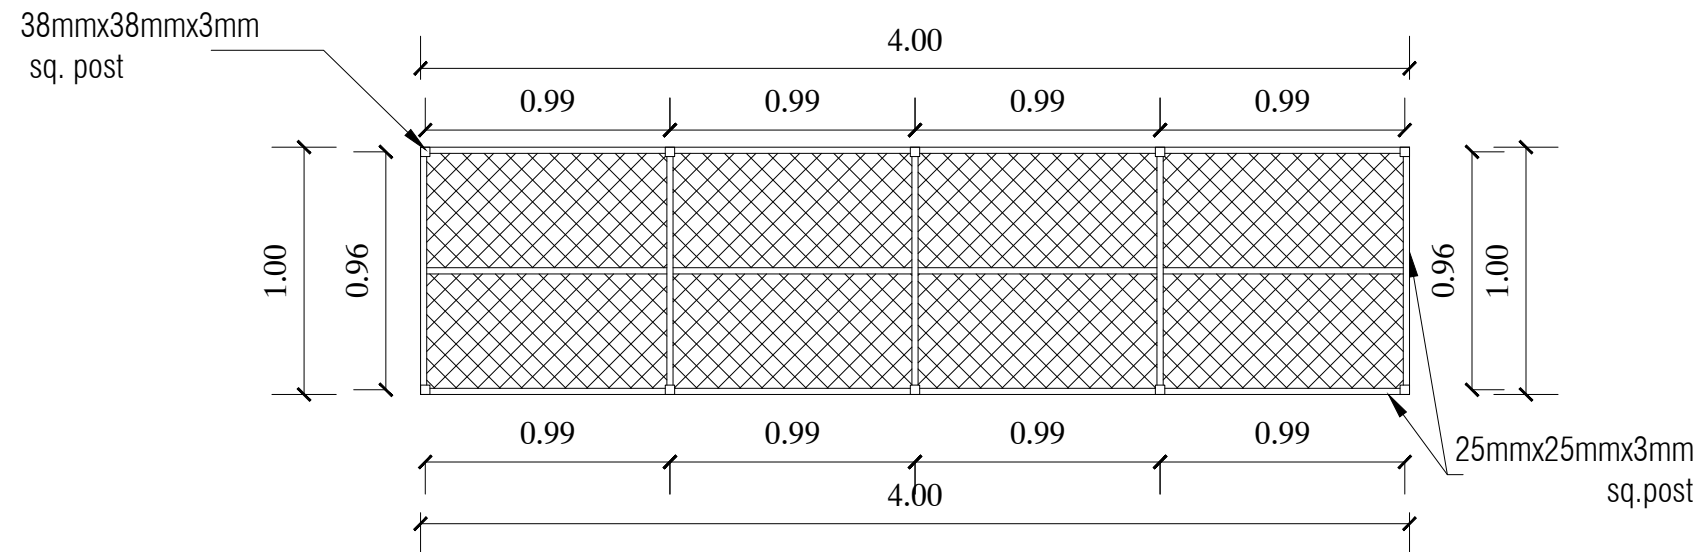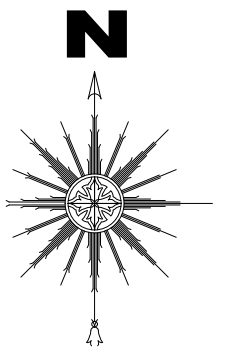

Top View of Tray

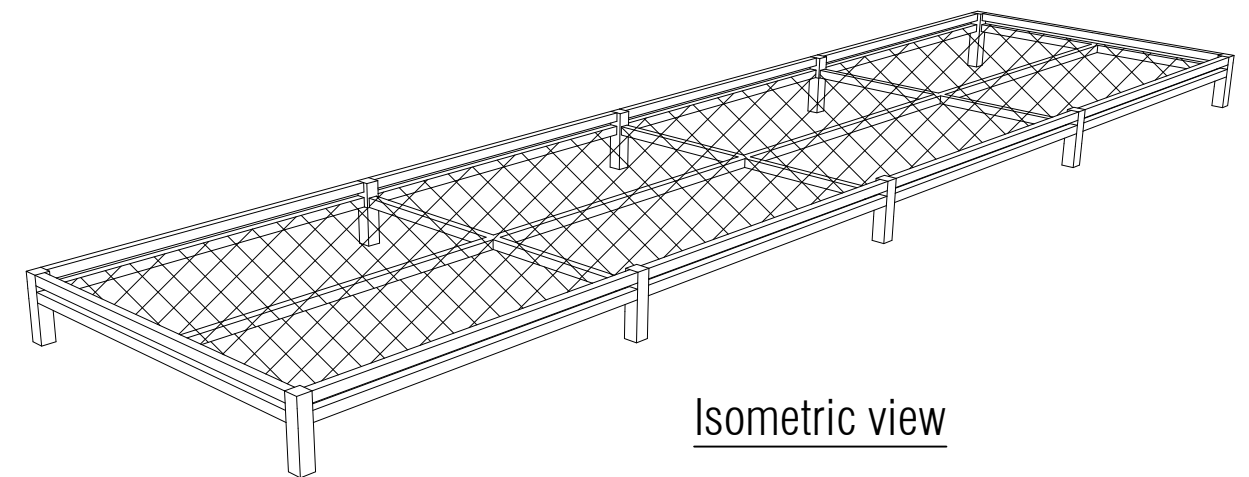

Isometric view

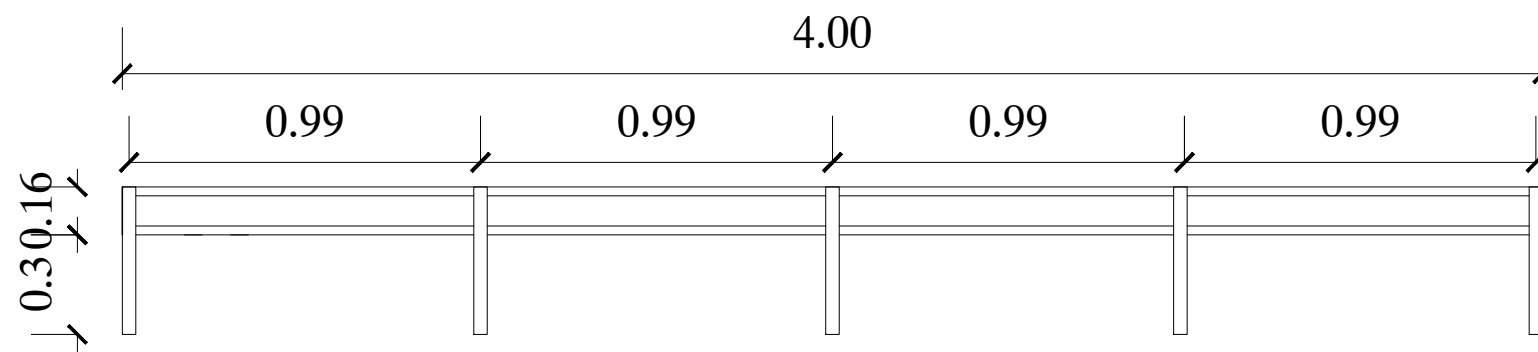

Side View of Tray



MANDALA ENGINEERING CONSULTANCY PVT. LTD.  
RABIBHAWAN, KATHMANDU  
E-mail: mandalaconsultancy2@gmail.com  
Contact: 9851167255, 9851150977

CLIENT:  
National Centre For Fruit Development

PROJECT:  
SCREEN HOUSE DESIGN

SITE :

TITLE : PLAN, SECTION, ELEVATION,  
DETAIL DRAWINGS

DESIGNED BY :

DRAWN BY :

CHECKED BY :

APPROVED BY :

SHRADDHA DOTEL

Ashish Barma Kattel

SIGNATURE & DATE :

SCALE : NTS

DATE : 08/09/2020

REV. NO./DATE :

DWG. NO. :

SHEET NO. :